


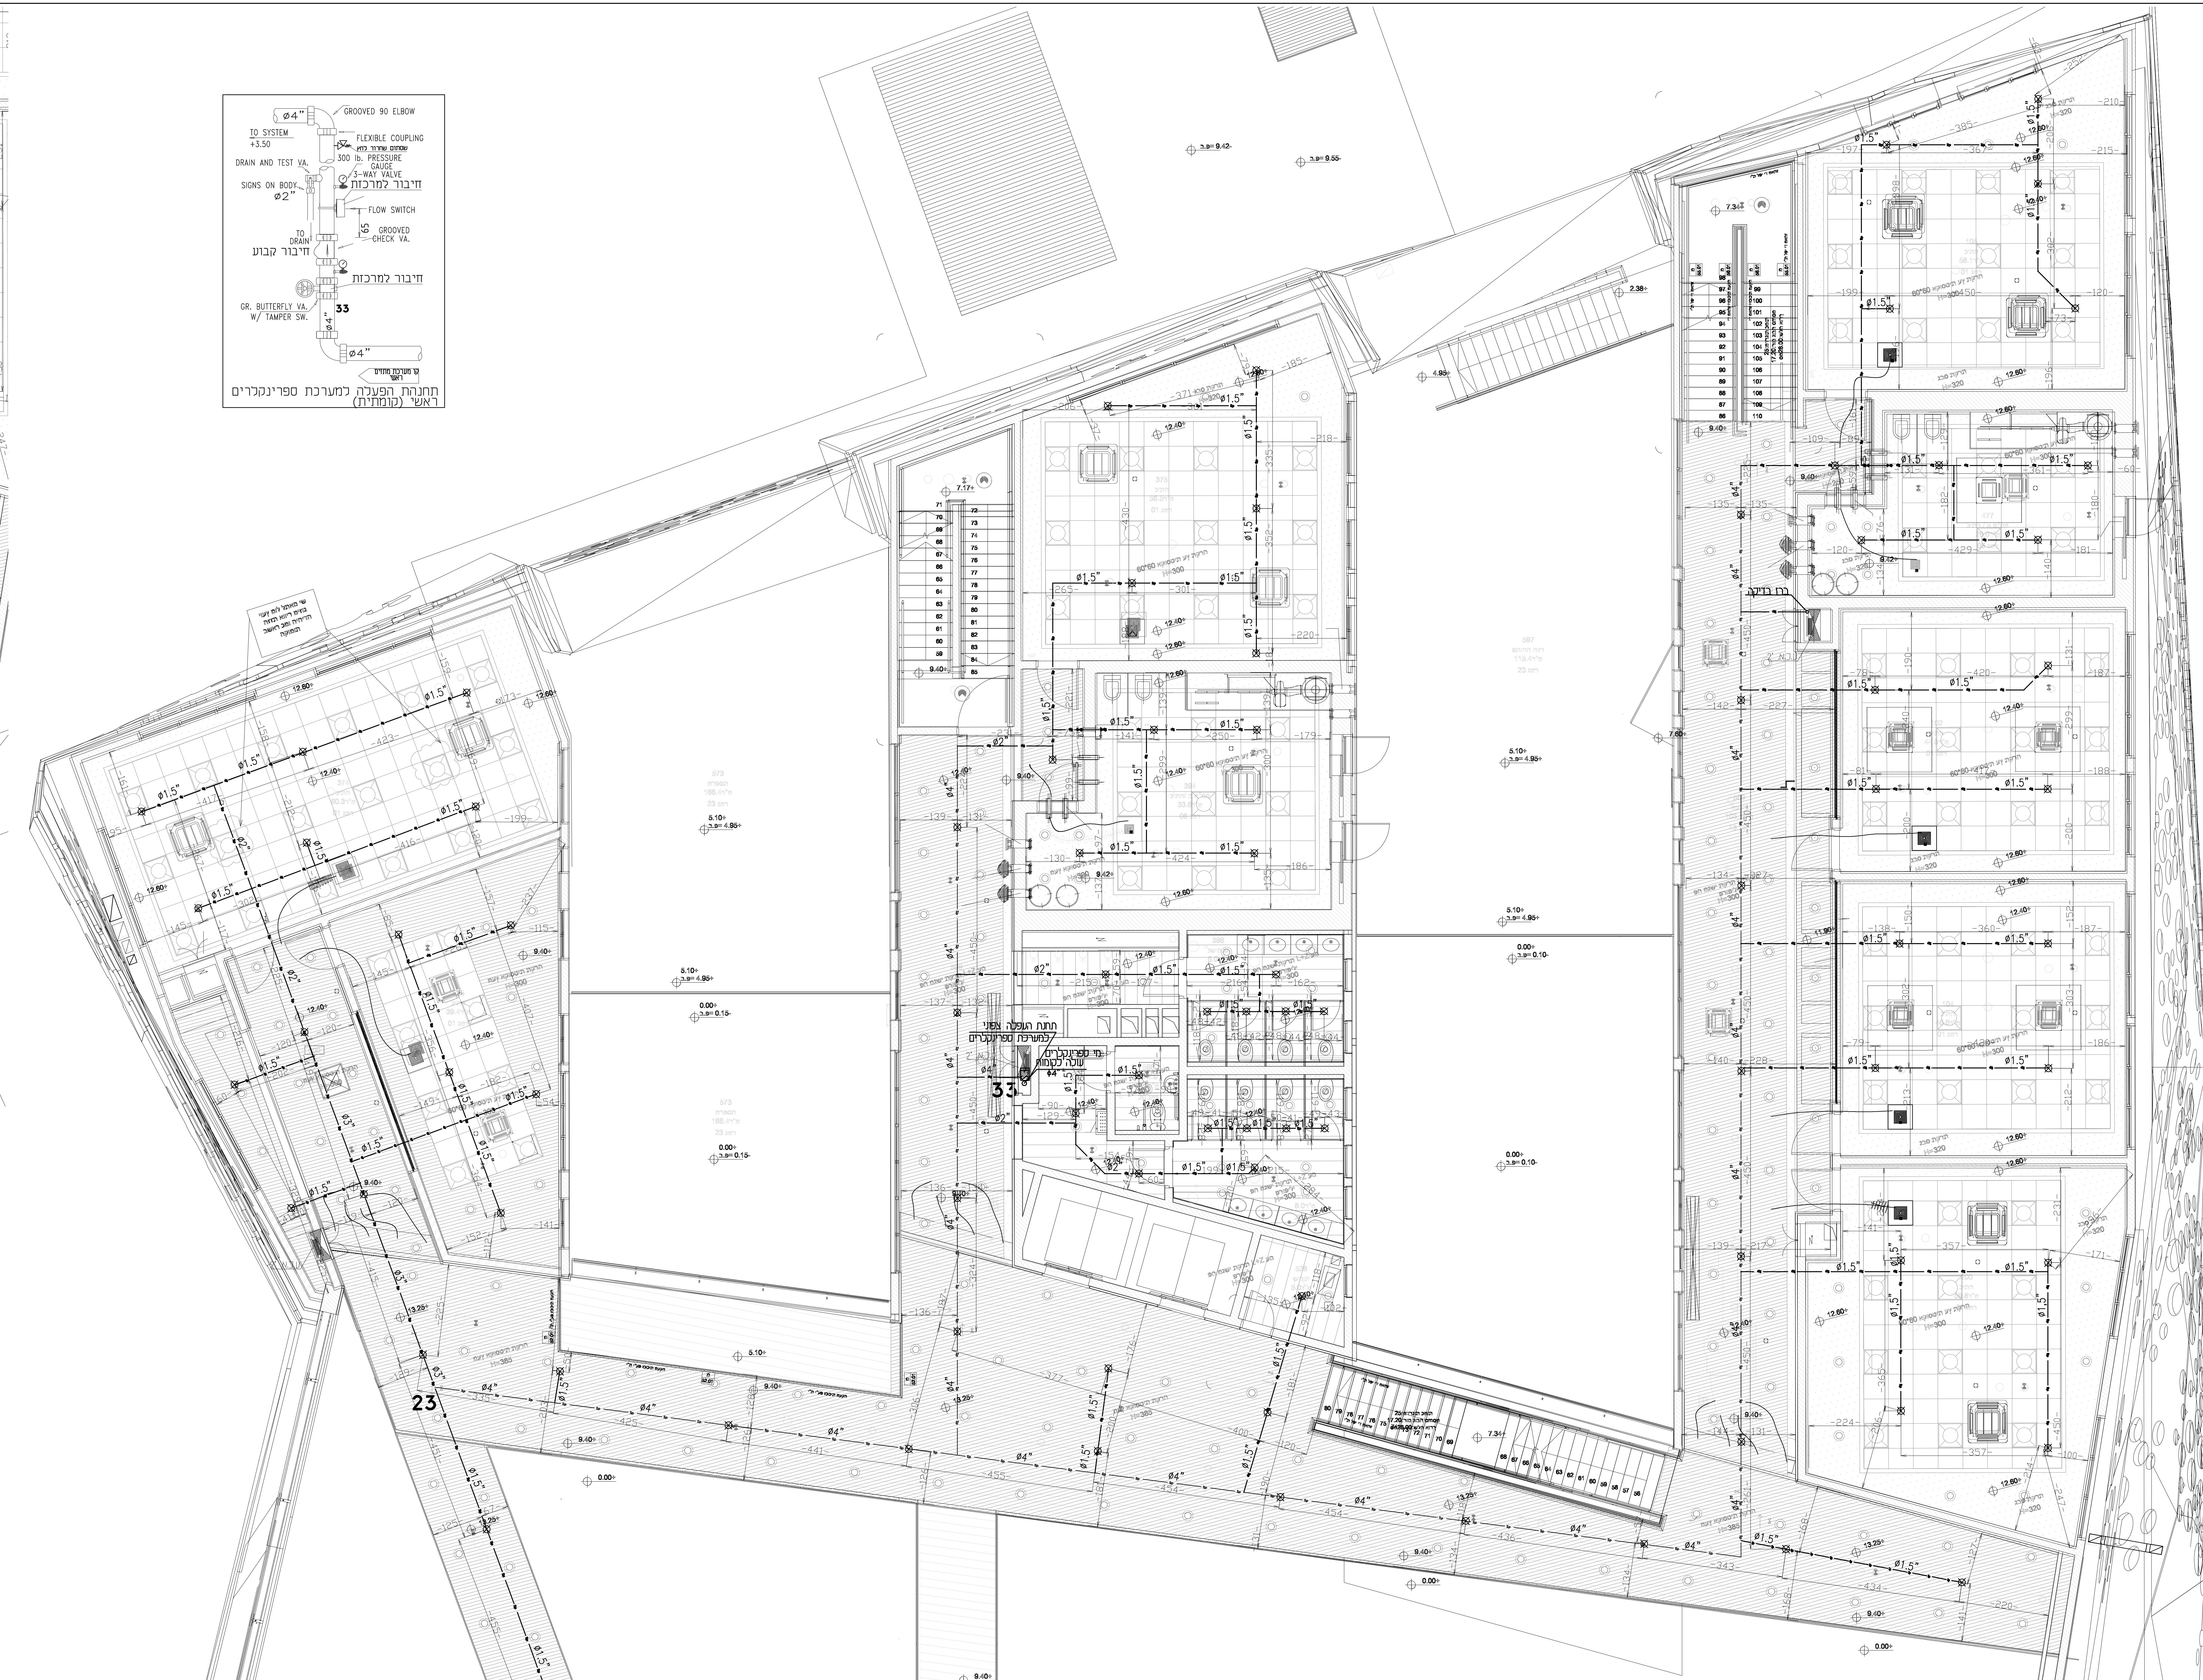

water&sewerage planners LTD
08-6729537 07970 08-6755260 70 7308 .T .ןיחן
e-mail: bogdano@bezeqint.net