


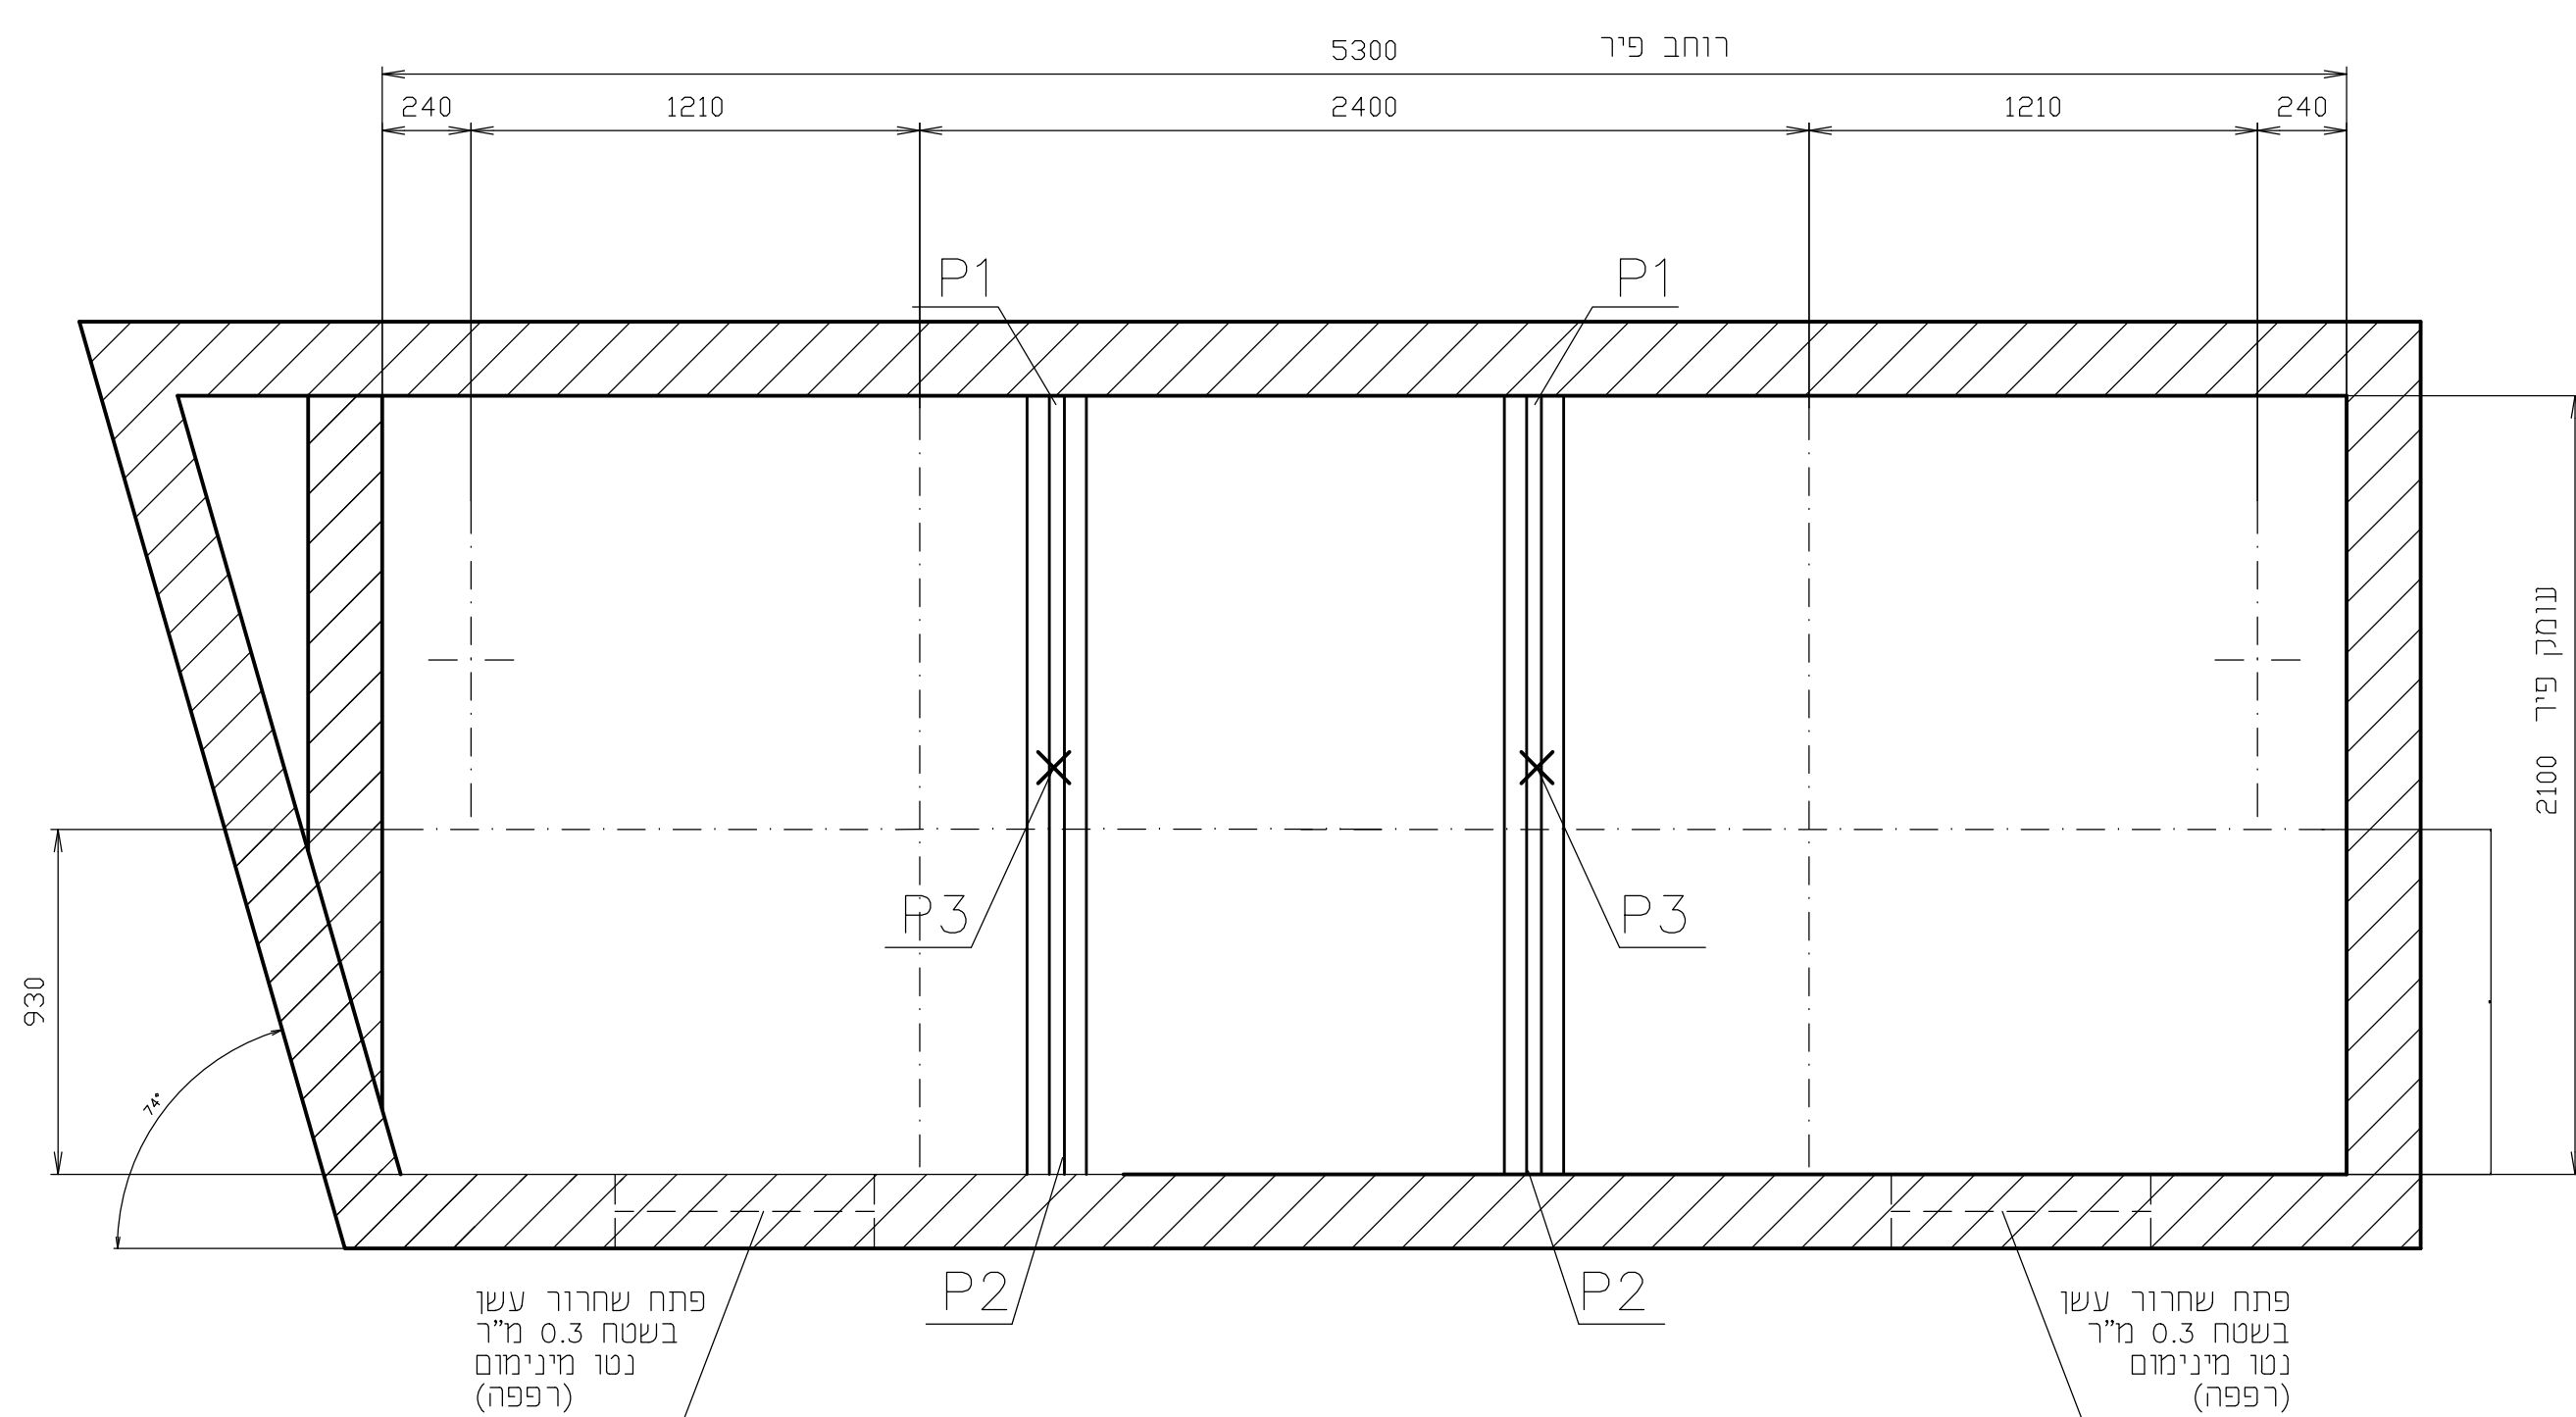








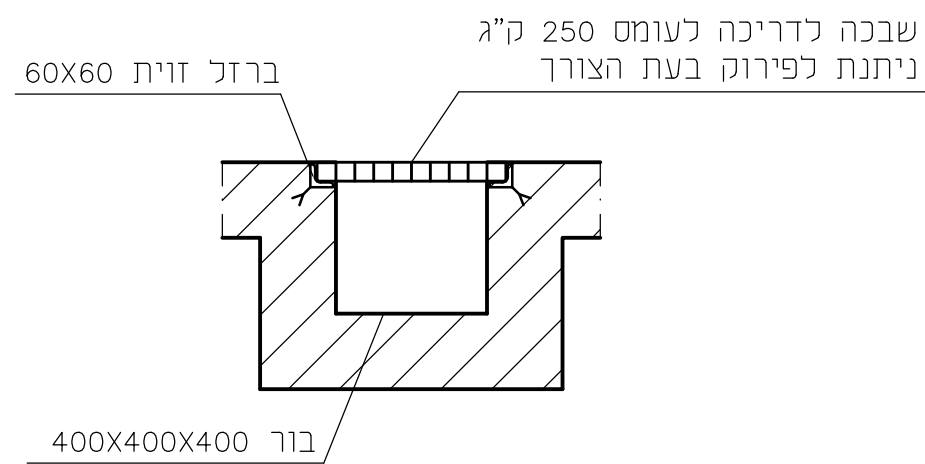

פרט בור ניקוז

בניה
מעליות מס' 1-2